



128 Mulgrave Road, Sutton

Sutton

£565,000


128 Mulgrave Road

Sutton

- End Of Terrace House
- Three Bedrooms
- Conservatory
- Downstairs WC
- Off Street Parking
- Great Transport Links



Approx Gross Internal Area
82 sq m / 878 sq ft

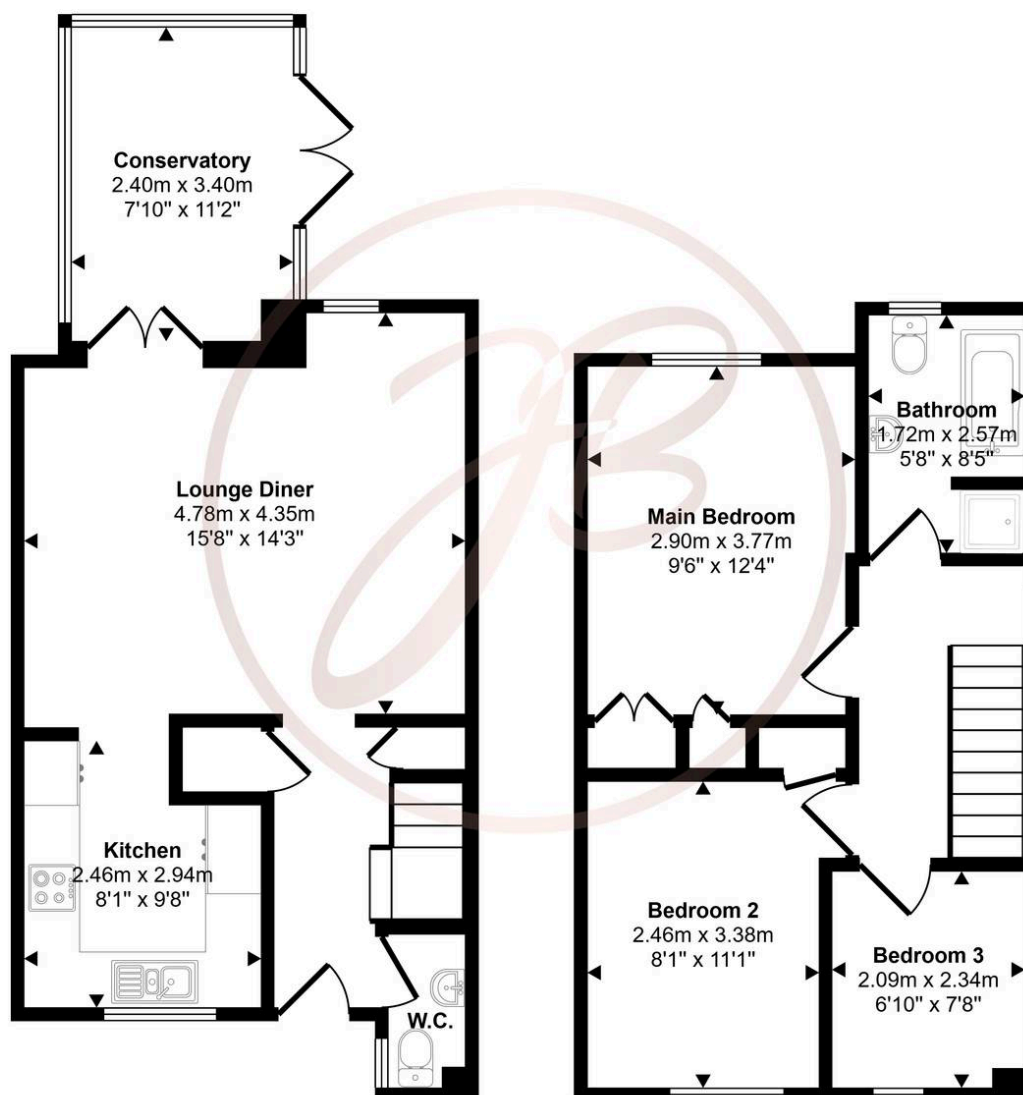


Ground Floor
Approx 43 sq m / 467 sq ft

First Floor
Approx 38 sq m / 410 sq ft

This floorplan is only for illustrative purposes and is not to scale. Measurements of rooms, doors, windows, and any items are approximate and no responsibility is taken for any error, omission or mis-statement. Icons of items such as bathroom suites are representations only and may not look like the real items. Made with Made Snappy 360.



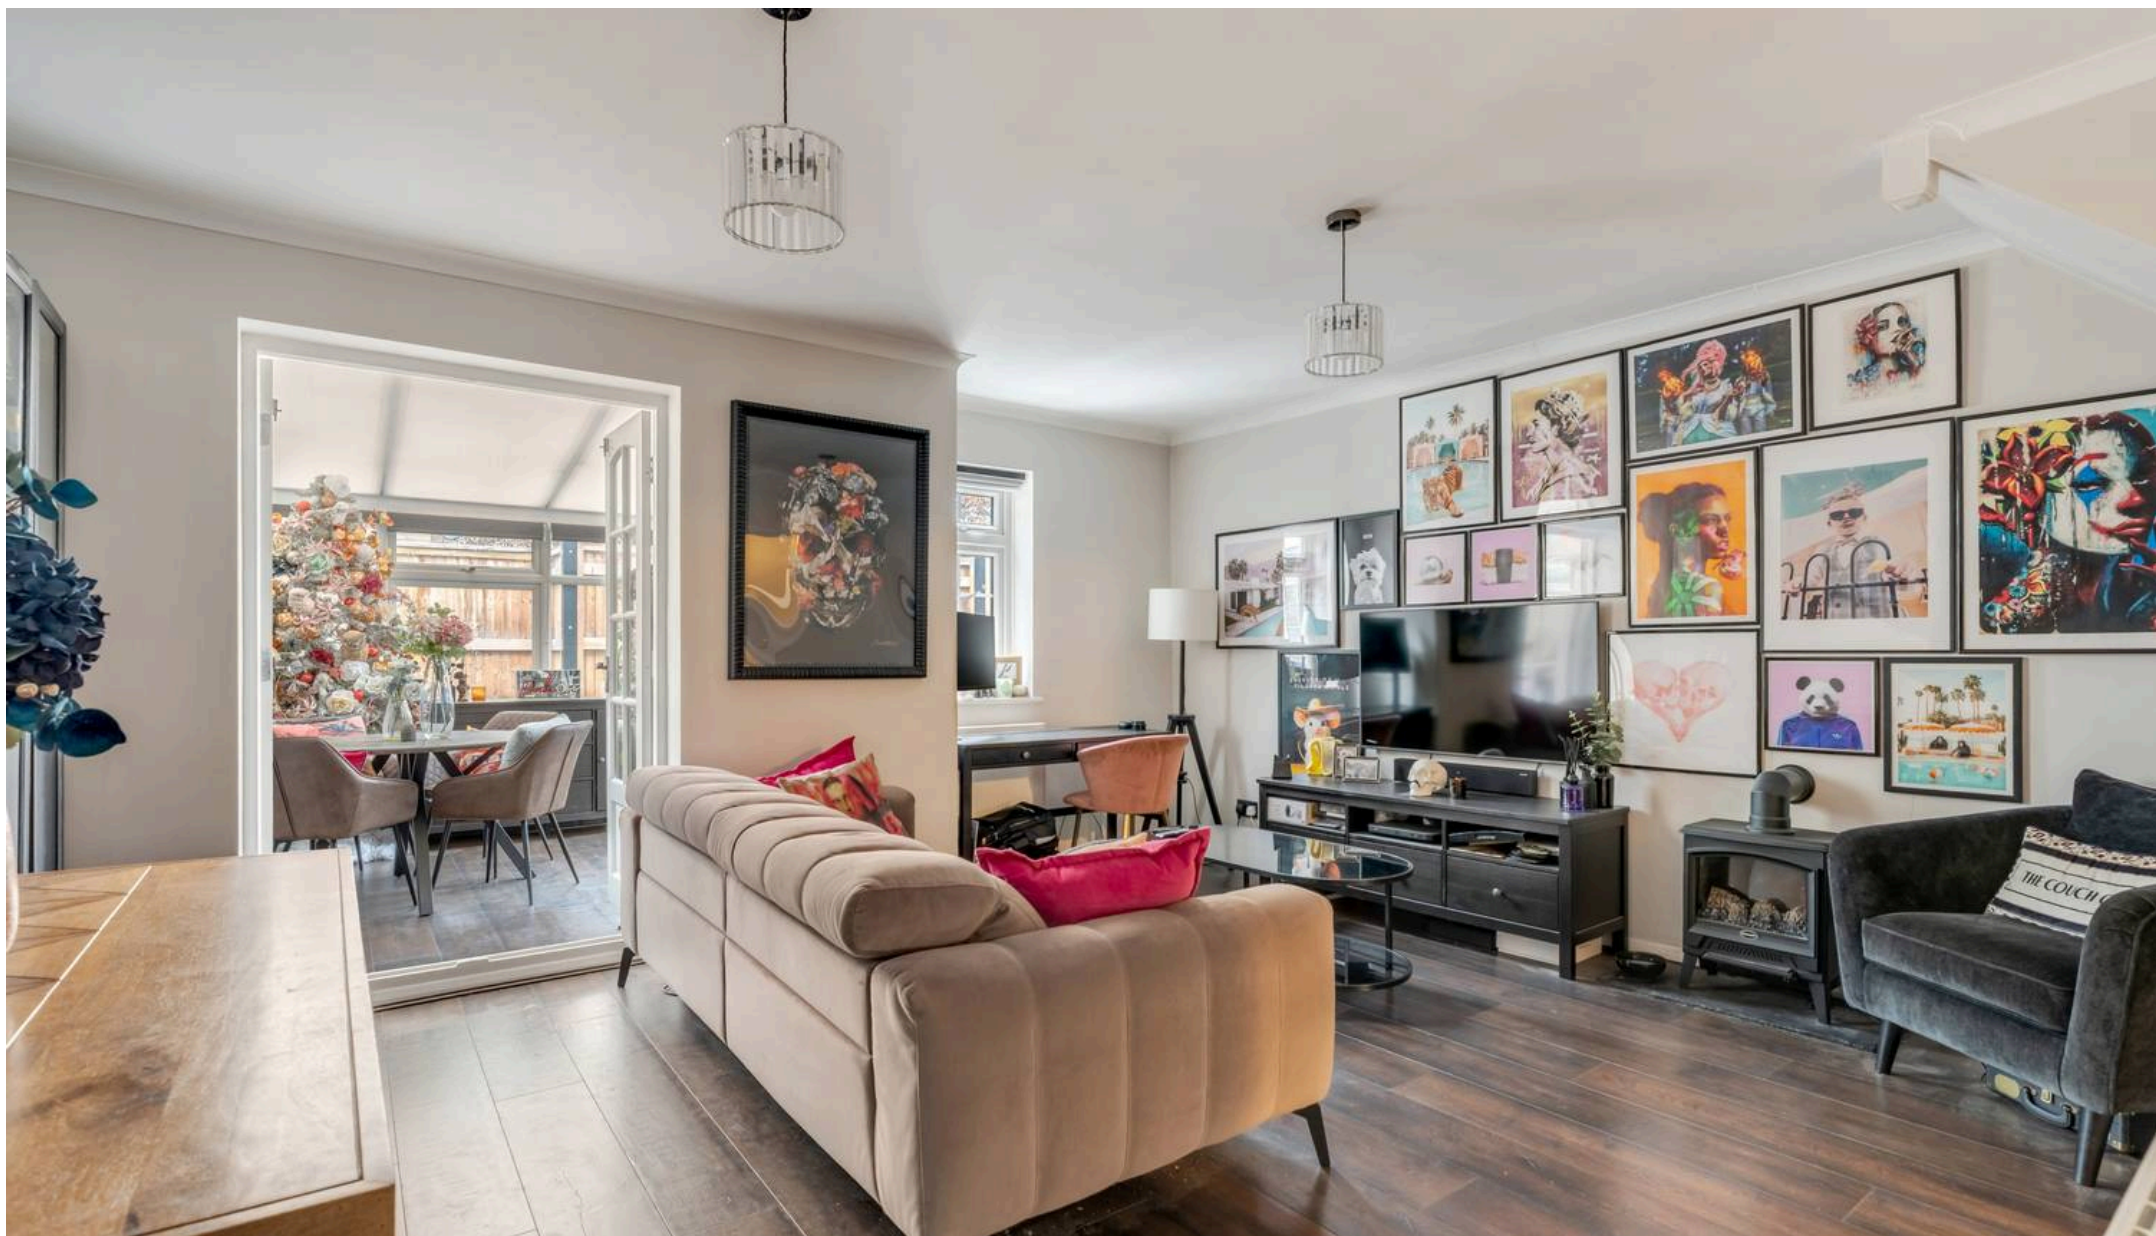

James Bailey Sales & Lettings

James Bailey Estate Agents, 7 Station Way – SM3 8SD

020 8123 7353 • team@jamesbaileyproperty.com • www.jamesbaileyproperty.com/