



11 St. Albans Avenue, Weybridge
Weybridge

Guide Price £1,800,000

newton
huxley.

11 St. Albans Avenue

Weybridge

Renovated four bedroom link detached house in prime Weybridge. Features open plan kitchen diner, modern finishes, large south facing garden, driveway, and access to schools and transport. Council Tax band: G


Tenure: Freehold

EPC Energy Efficiency Rating: F

EPC Environmental Impact Rating: F

- Huge, Private, South Facing Garden
- Prime Weybridge Location
- Stunning Open Plan Kitchen Diner
- Recently Renovated
- Beautifully Presented 4 Bedroom Property



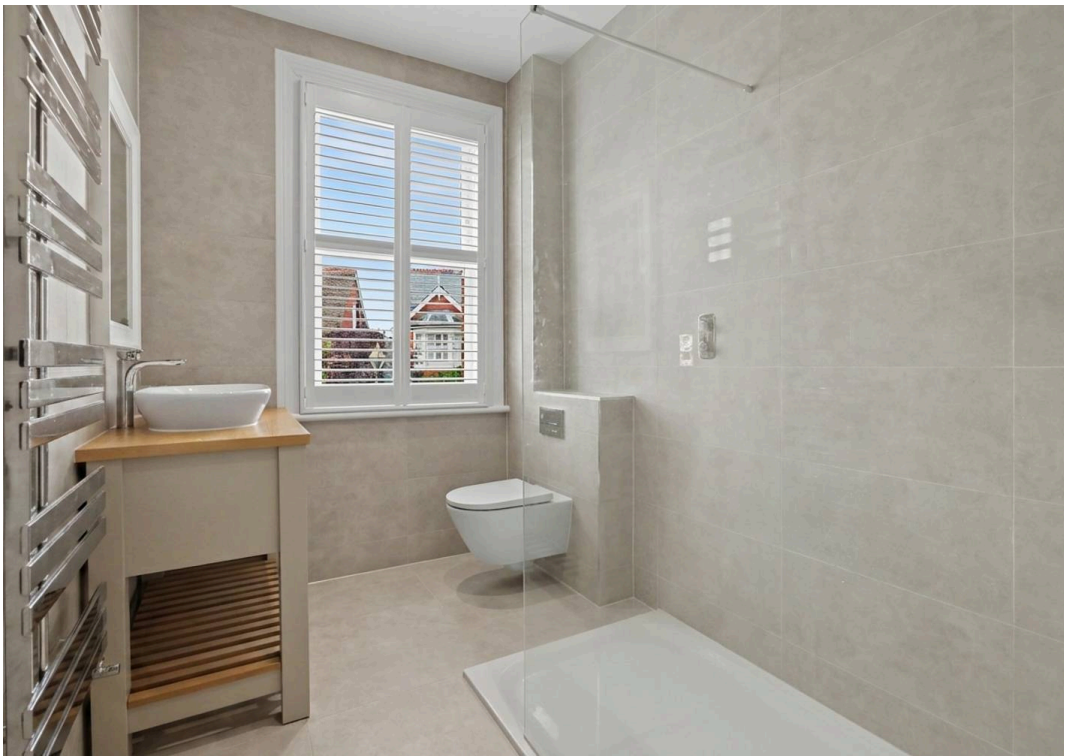

St Albans Avenue


Total Area: 195.60 m² ... 2105.42 ft²

FOR ILLUSTRATIVE PURPOSE ONLY.

Whilst every attempt has been made to ensure the accuracy of the floor plan shown, all measurements, positioning, fixtures, features, fittings and any other data shown area an approximate interpretation for illustrative purposes only and are not to scale.

No responsibility is taken for any error, omission, miss-statement or use of data shown.

newton
huxley.

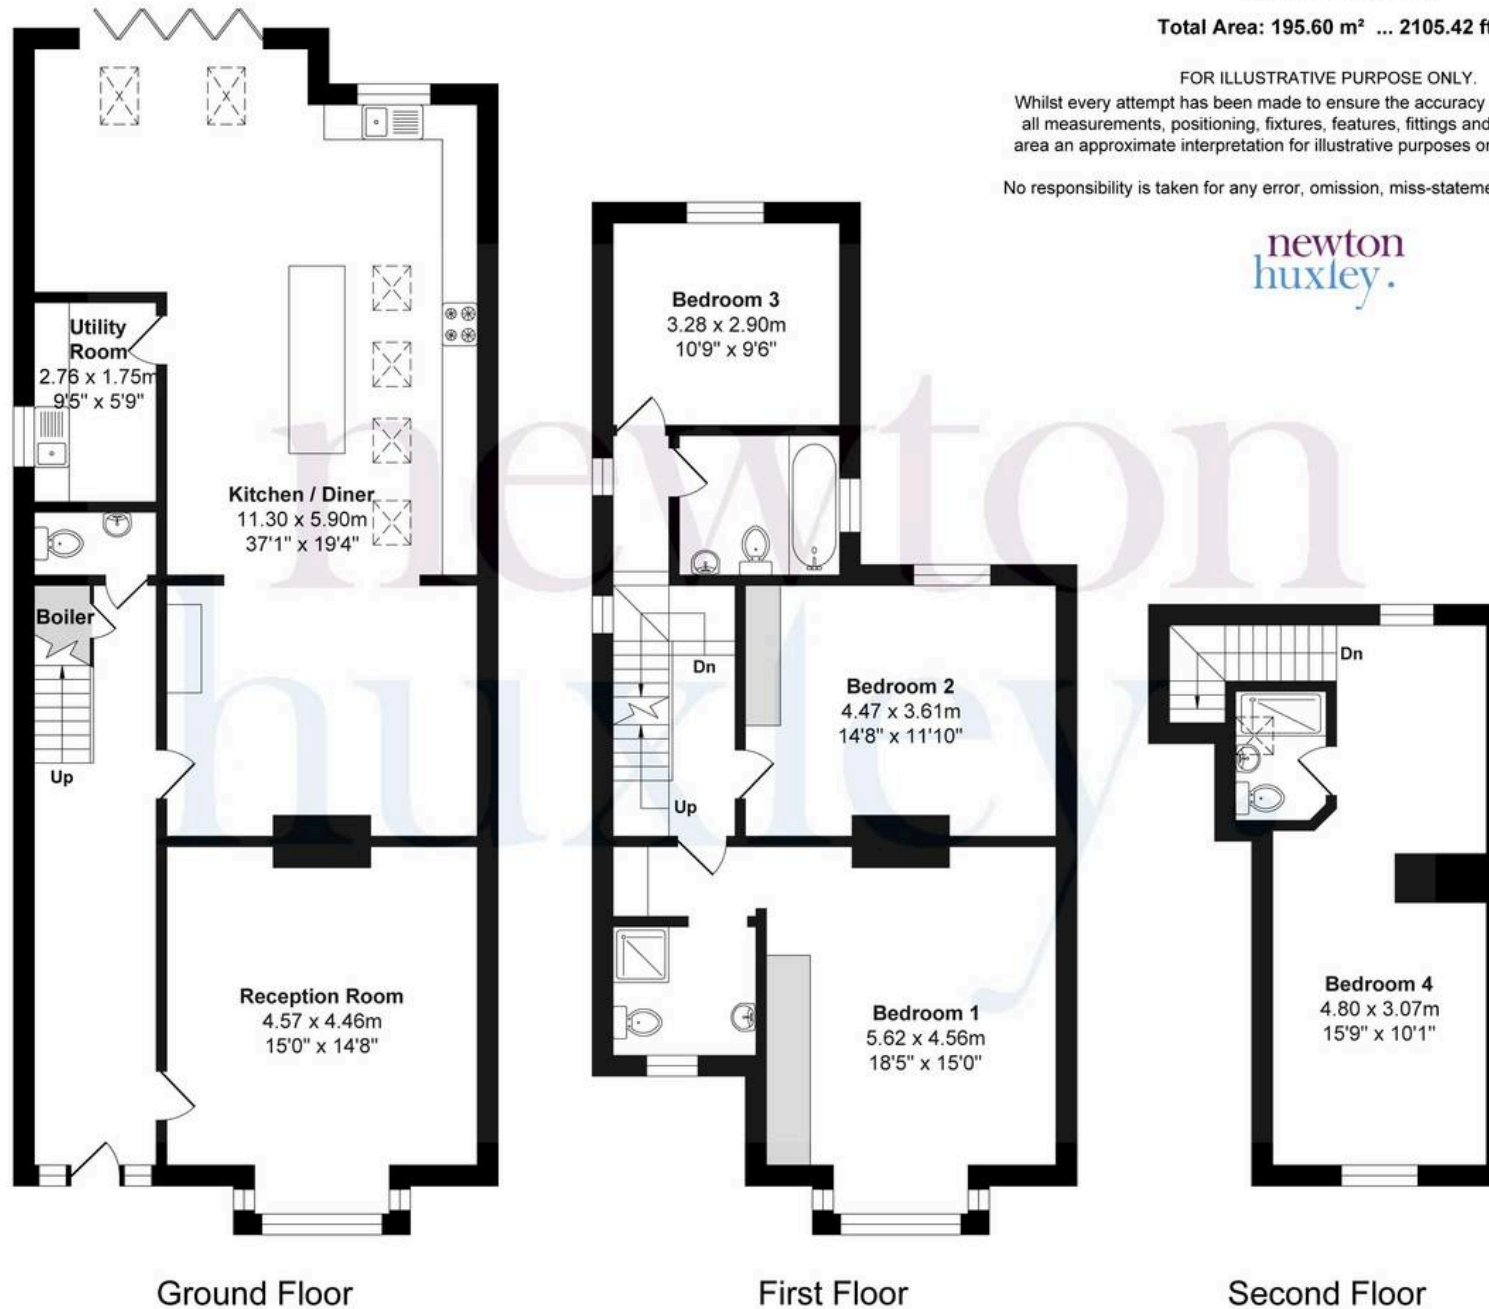

Ground Floor

First Floor

Second Floor

newton
huxley.

