



306 Walton Road, West Molesey
West Molesey

Offers in Region of **£500,000**

newton
huxley.

306 Walton Road

West Molesey

Charming two bedroom terraced house near Molesey centre and Thames. Bright interiors, modern kitchen, spacious garden. Close to Hampton Court Station. Ideal for first-time buyers.
Council Tax band: D

Tenure: Freehold

- Walking Distance to Molesey Town Centre
- Close to Hampton Court Station and the River Thames
- 2 Double Bedrooms
- Spacious Garden
- Natural Light Throughout
- Chain Free
- Victorian Cottage





Walton Road



Total Area: 65.60 m² ... 706.11 ft²

FOR ILLUSTRATIVE PURPOSE ONLY.

Whilst every attempt has been made to ensure the accuracy of the floor plan shown, all measurements, positioning, fixtures, features, fittings and any other data shown are an approximate interpretation for illustrative purposes only and are not to scale.

No responsibility is taken for any error, omission, miss-statement or use of data shown.

newton
huxley.

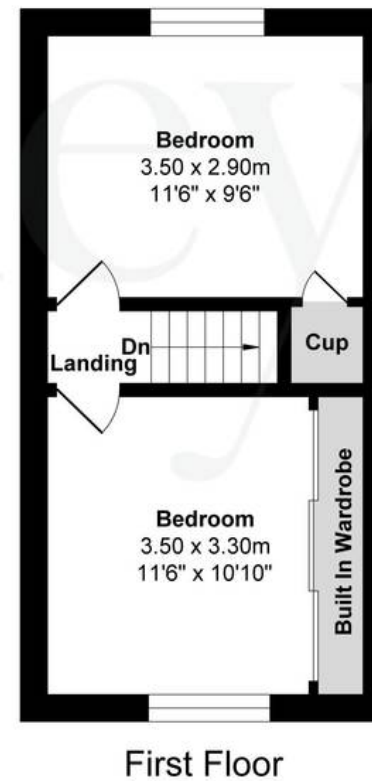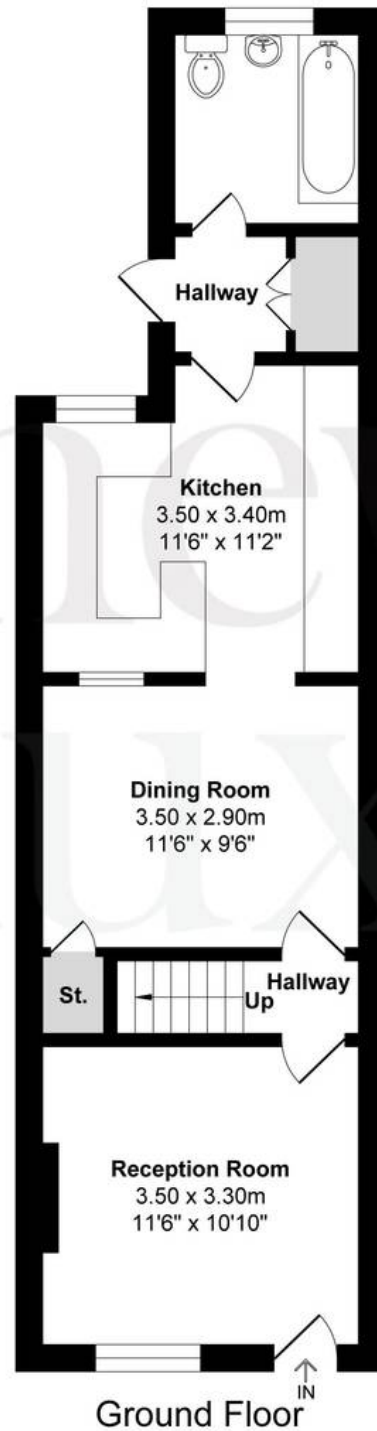

newton
huxley.