



West Farm Close, Ashted KT21 2LH

V&H
HOMES

Your local property specialist

West Farm Close Ashted KT21 2LH

Nestled in the desirable West Farm Close, Ashted, this contemporary double-fronted semi-detached home offers a perfect blend of modern design and family-friendly living. With four spacious double bedrooms, this property is ideal for families seeking comfort and style. Two of the bedrooms feature modern en-suite shower rooms, providing added convenience and privacy.

Double Fronted Semi Detached

Four Double Bedrooms

Two En-Suites and Family Bathroom

Open Plan Living Accommodation

Separate Utility and Downstairs Cloakroom


Immaculately Presented

Private Rear Garden

Off Street Parking

Quiet Residential Location

EPC Rating C

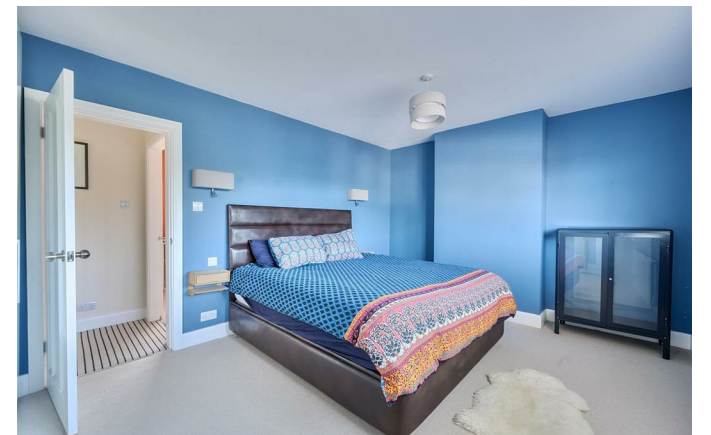



Outside, the private rear garden is mainly laid to lawn, offering a safe and inviting space for children to play and for adults to unwind in the fresh air.

Off-street parking adds to the convenience of this property, making it an excellent choice for families with multiple vehicles. Located in a highly sought-after residential area, this home not only provides a tranquil environment but also benefits from excellent connectivity to local amenities and transport links.


In summary, this stunning semi-detached home in Ashted is a rare find, combining contemporary elegance with practical family living. It is a perfect opportunity for those looking to settle in a vibrant community while enjoying the comforts of a modern home.



West Farm Close, Ashted, KT21

Approximate Area = 1686 sq ft / 156.6 sq m

For identification only - Not to scale

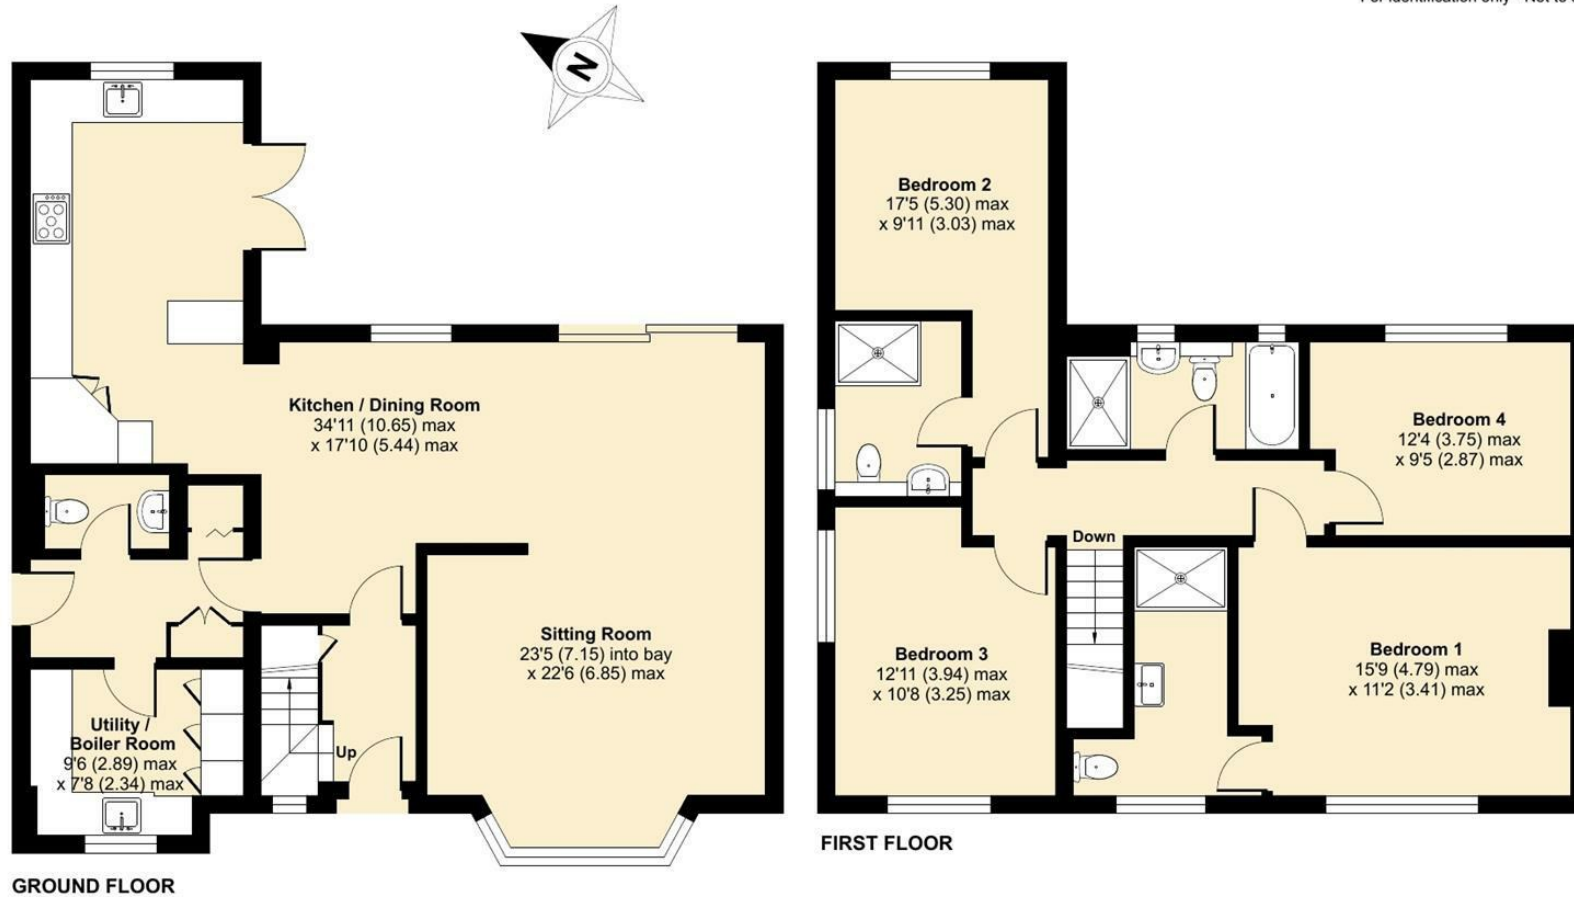

Floor plan produced in accordance with RICS Property Measurement 2nd Edition, Incorporating International Property Measurement Standards (IPMS2 Residential). © n/checom 2025. Produced for V&H Homes. REF: 1348306



V&H Homes

01372 221 678

sales@vhhomes.co.uk

www.vhhomes.co.uk

rightmove

Zoopla

PrimeLocation.com



hometrack

V&H HOMES

Your local property specialist