



Elliston Way, Ashted KT21 2FD

V&H
& HOMES

Your local property specialist

Elliston Way
Ashted KT21 2FD

Two Double Bedroom House

Family Bathroom & Ensuite Shower Room

Fitted Kitchen


Lounge

Ground Floor Cloakroom

Rear Garden


Unfurnished

Energy Performance Certificate C

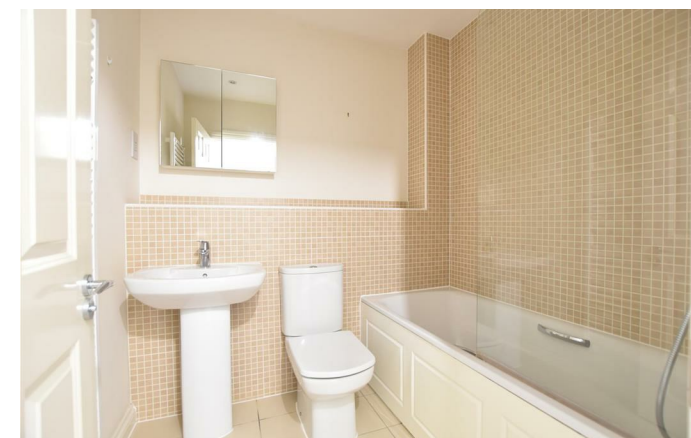




Approximate Gross Internal Area = 75.0 sq m / 807 sq ft
(Excluding Shed)

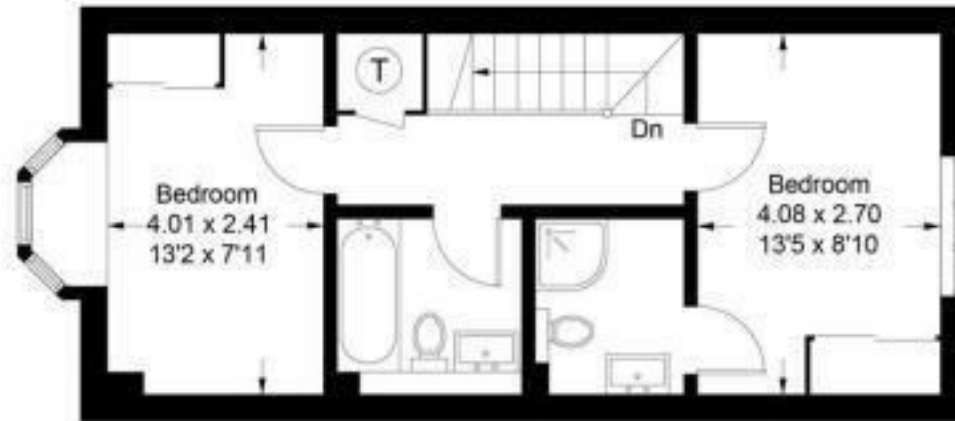

= Reduced headroom below 1.5m / 5'0"

First Floor

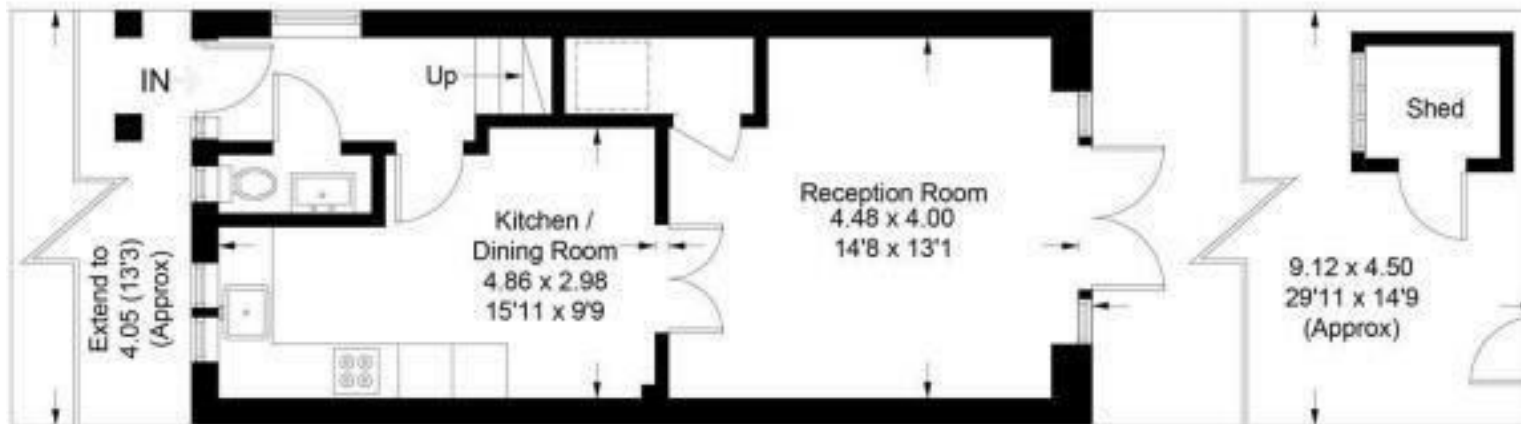

Ground Floor

Illustration for identification purposes only, measurements are approximate,
not to scale. floorplansUsketch.com © (ID941858)

V&H Homes

01372 221 678

sales@vhomes.co.uk

www.vhomes.co.uk



Your local property specialist